


ΕΞΟΔΟΣ ΚΙΝΔΥΝΟΥ
EMERGENCY EXIT

ΕΞΟΔΟΣ ΚΙΝΔΥΝΟΥ
EMERGENCY EXIT

ΕΞΟΔΟΣ ΚΙΝΔΥΝΟΥ
EMERGENCY EXITS

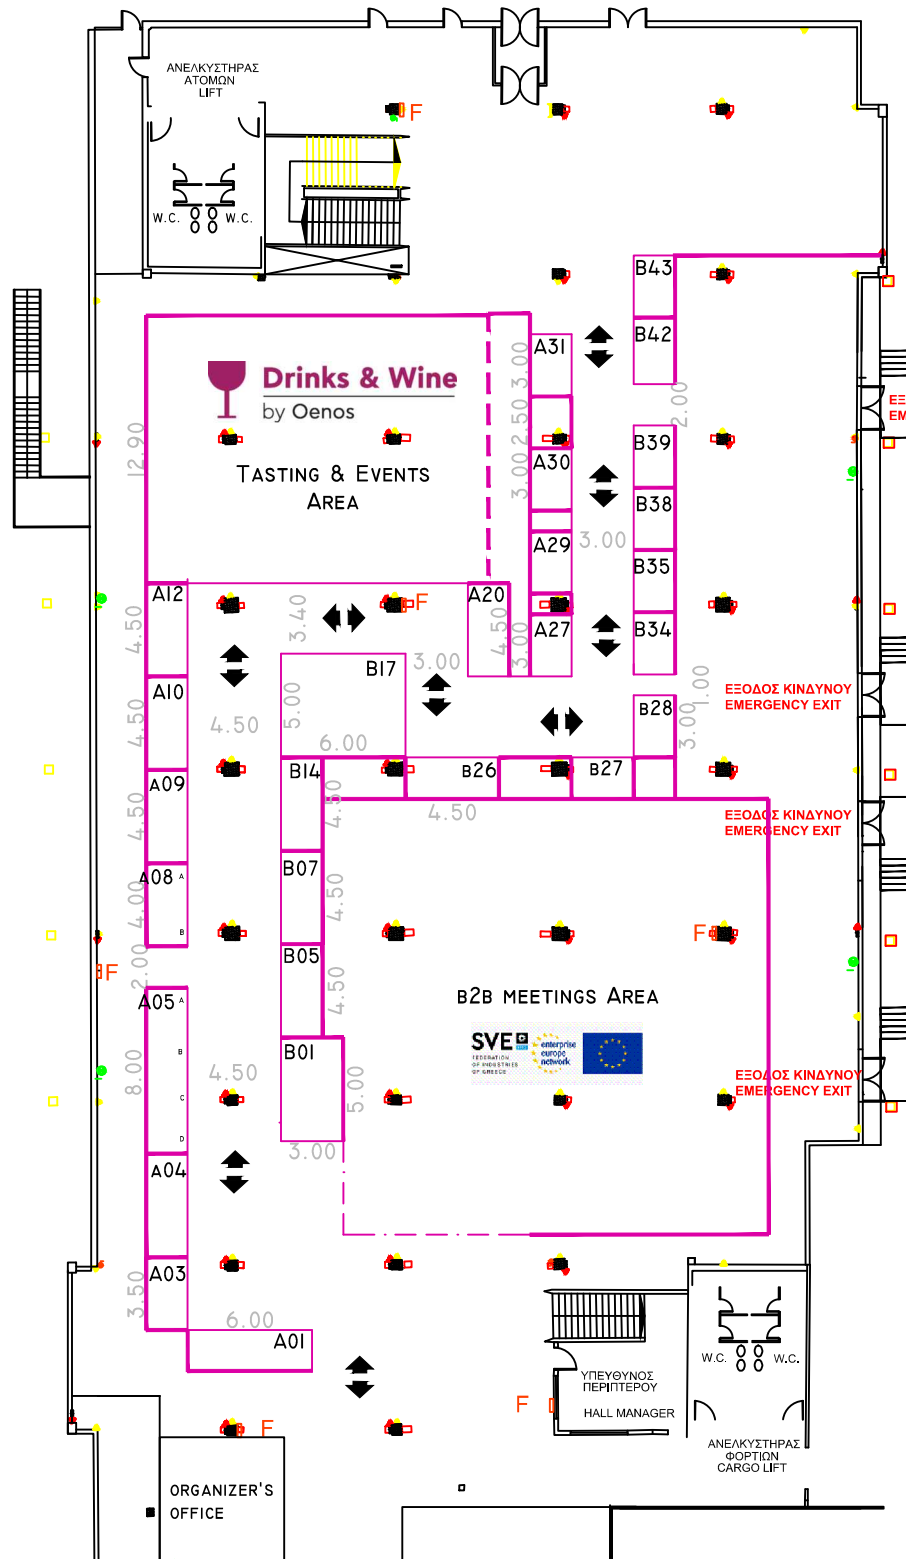

INTERNATIONAL EXPO

FOOD & DRINKS
by Detrop HELEXPO



ΔΙΕΘΝΗΣ
ΕΚΘΕΣΗ
ΤΡΟΦΙΜΩΝ &
ΠΟΤΩΝ

ΠΕΡΙΠΤΕΡΟ
PAVILION
Scale:
1:450

8

Drinks & Wine
by Oenos

TECHNICAL DETAILS

- HOUSING FOR WATER SUPPLY & SEWERAGE
- HOUSING FOR ELECTRIC POWER
- ELECTRICAL BOXES
- FIRE EXTINGUISHER F
- TELEPHONE LINES
- ELECTRICAL POWER OUTLET
- TELEPHONE CONNECTOR
- max HEIGHT 3.10m
- COLUMN 0.50x0.50 ■ COLUMN 0.70x0.70

- ▶ ΠΡΙΣΑΔΗ
- ▶ ΠΡΙΣΑΔΗ 1
- ▶ ΠΡΙΣΑΔΗ 2
- ▶ ΔΙΑΚΟΠΤΗΣ
- ▶ ΠΥΡΟΣΒΕΣΤΙΚΟΣ ΣΥΝΑΓΕΡΜΟΣ
- ΦΡΕΑΤΙΟ ΑΠΟΧΕΤΕΥΣΗΣ
- ΦΡΕΑΤΙΟ ΔΕΗ
- ΦΡΕΑΤΙΟ ΝΕΡΟΥ
- ΦΡΕΑΤΙΟ ΝΕΚΡΟΥ
- ΦΡΕΑΤΙΟ ΟΤΕ
- ΦΡΕΑΤΙΟ ΟΤΕ-ΝΕΡΟΥ
- ΠΙΝΑΚΑΣ ΔΕΗ
- ΠΑΡΟΧΗ ΑΠΟΧΕΤΕΥΣΗΣ
- ΠΑΡΟΧΗ ΡΕΥΜΑΤΟΣ
- ΠΑΡΟΧΗ ΝΕΡΟΥ
- ΤΗΛΕΦΩΝΙΚΟΣ ΘΑΛΑΜΟΣ
- ΠΥΡΟΣΒΕΣΤΙΚΗ ΦΟΛΙΑ
- ΣΤΑΘΜΟΣ ΕΡΓΑΛΕΙΩΝ
- ΚΟΛΩΝΑ 0.50x0.50 ■ ΚΟΛΩΝΑ 0.70x0.70

ΚΤΙΡΙΟ No 8
ΙΣΟΓΕΙΟ
ΚΛΙΜΑΚΑ 1:250
ΣΤΟΙΧΕΙΑ ΚΤΙΡΙΟΥ
ΣΙΔΗΡΟΚΑΤΑΣΚΕΥΗ
ΘΕΡΜΑΝΣΗ ΨΥΞΗ
ΗΛΕΚ. 380/220
ΩΦ. ΕΜΒΑΔΟ 2029.17 M2
ΕΠΙΤΡ. ΒΑΡΟΣ 1000 Kgr/ m2
ΥΨΟΣ : 3.10m

**ΗΛΕΚΤΡΟΛΟΓΙΚΟΙ ΠΙΝΑΚΕΣ, ΚΛΙΜΑΤΙΣΤΙΚΕΣ
ΜΟΝΑΔΕΣ, ΠΥΡΟΣΒΕΣΤΙΚΕΣ ΦΟΛΙΕΣ
& ΕΞΟΔΟΙ ΚΙΝΔΥΝΟΥ
ΝΑ ΕΙΝΑΙ ΠΡΟΣΒΑΣΙΜΕΣ!**

**ELECTRICAL BOXES, AIRCONDITION
FIRE EXTINGUISHER & EMERGENCY EXITS
MUST BE ACCESSIBLE!**